
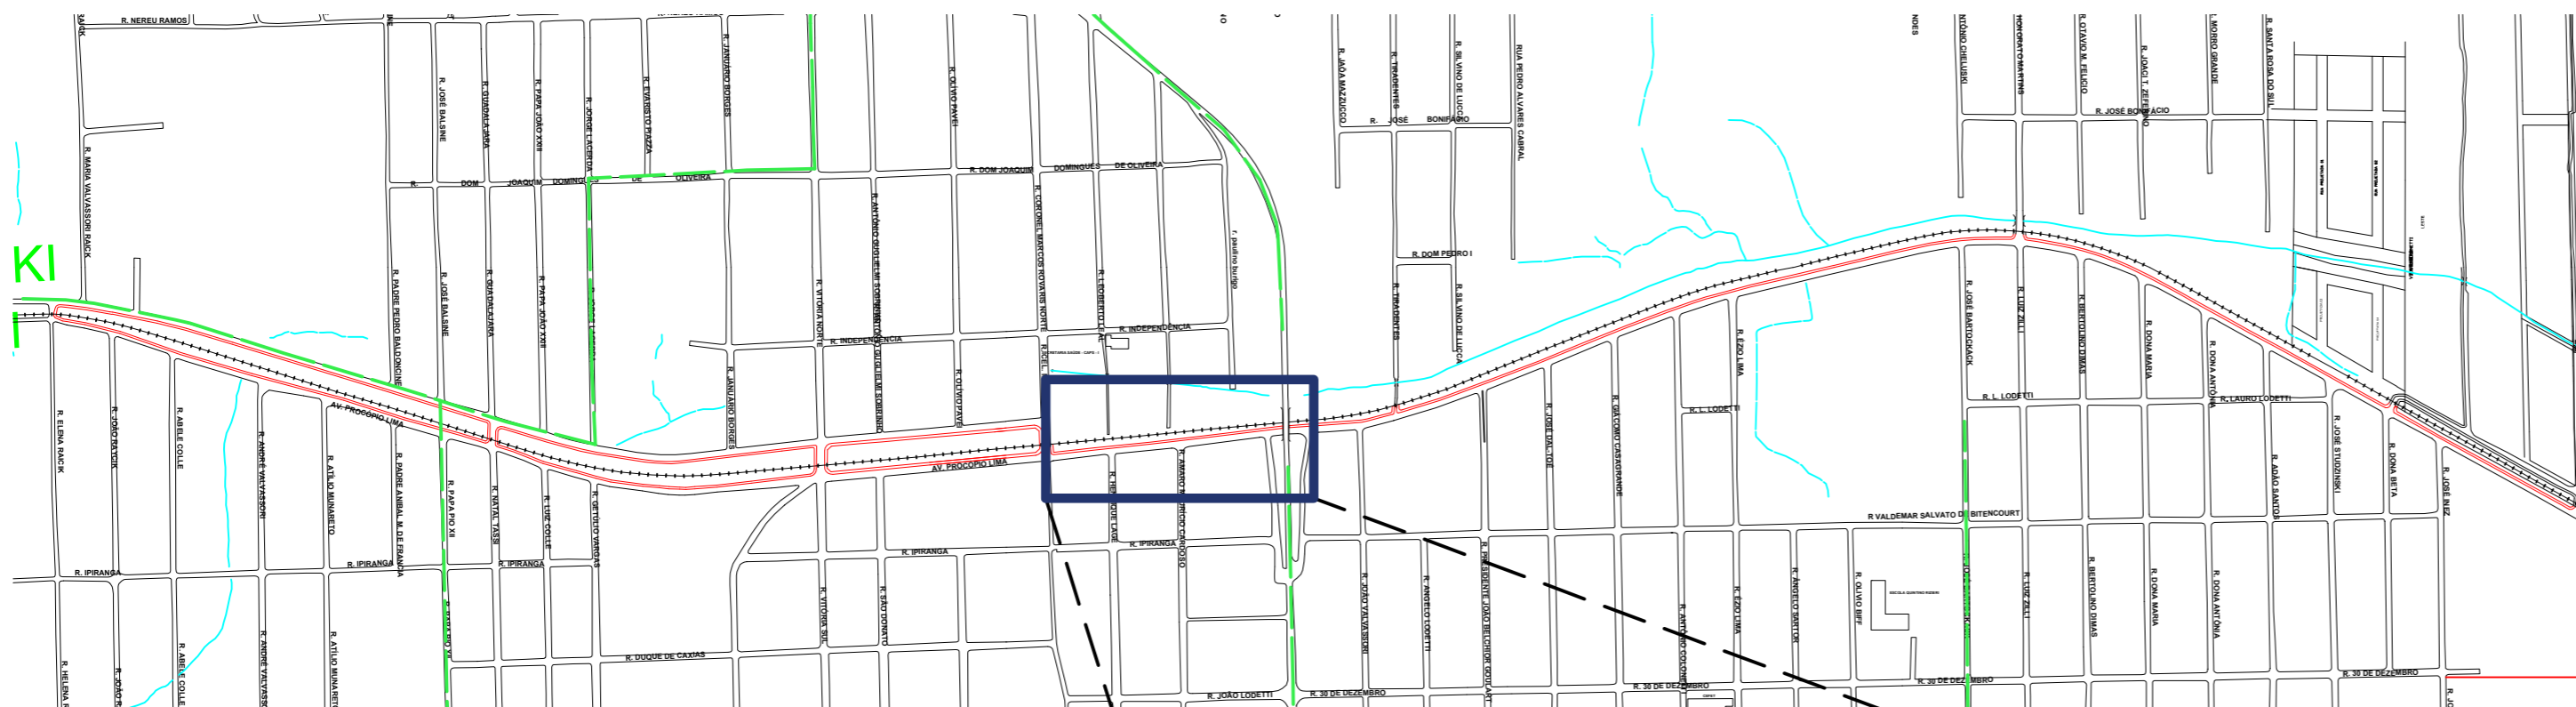




TRECHO 4

R. MARCOS ROVARIS À SC-445
 ESC:1/1500

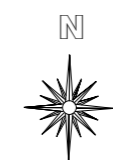


IMPLANTAÇÃO GERAL
 Esc:1/7500

TRECHO	ÁREA	VOLUME
01	1810,60 M ²	54,31 M ³
02	2334,42 M ²	70,03 M ³
03	1605,00 M ²	48,15 M ³
04	610,17 M ²	18,30 M ³
05	287,95 M ²	8,63 M ³
06	1709,96 M ²	51,29 M ³
07	1080,62 M ²	32,41 M ³
08	555,53 M ²	16,66 M ³
TOTAL	9994,25 M²	299,78 M³

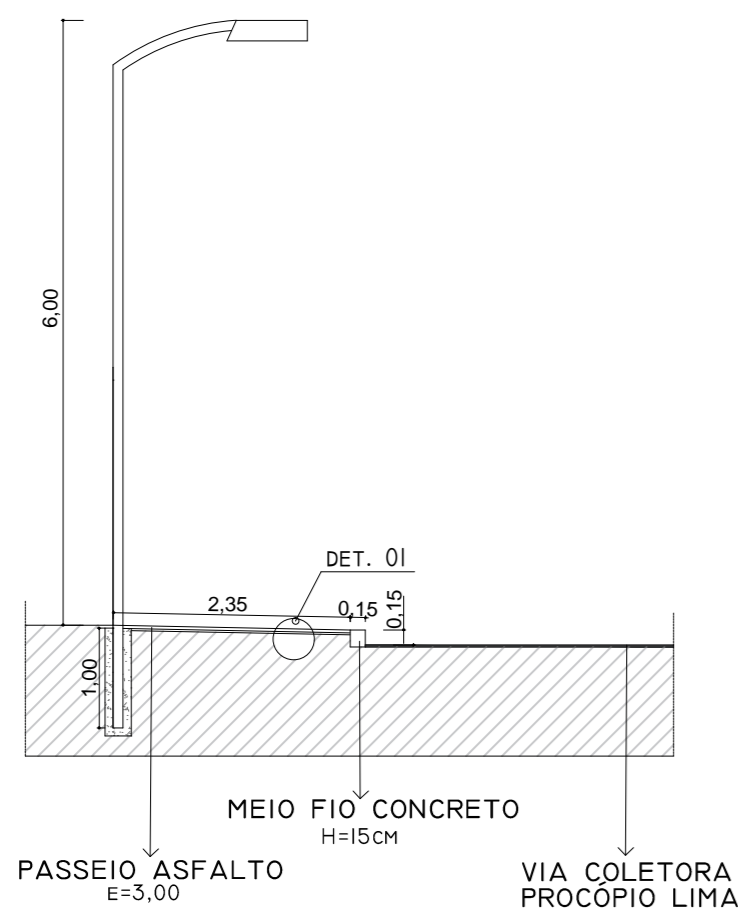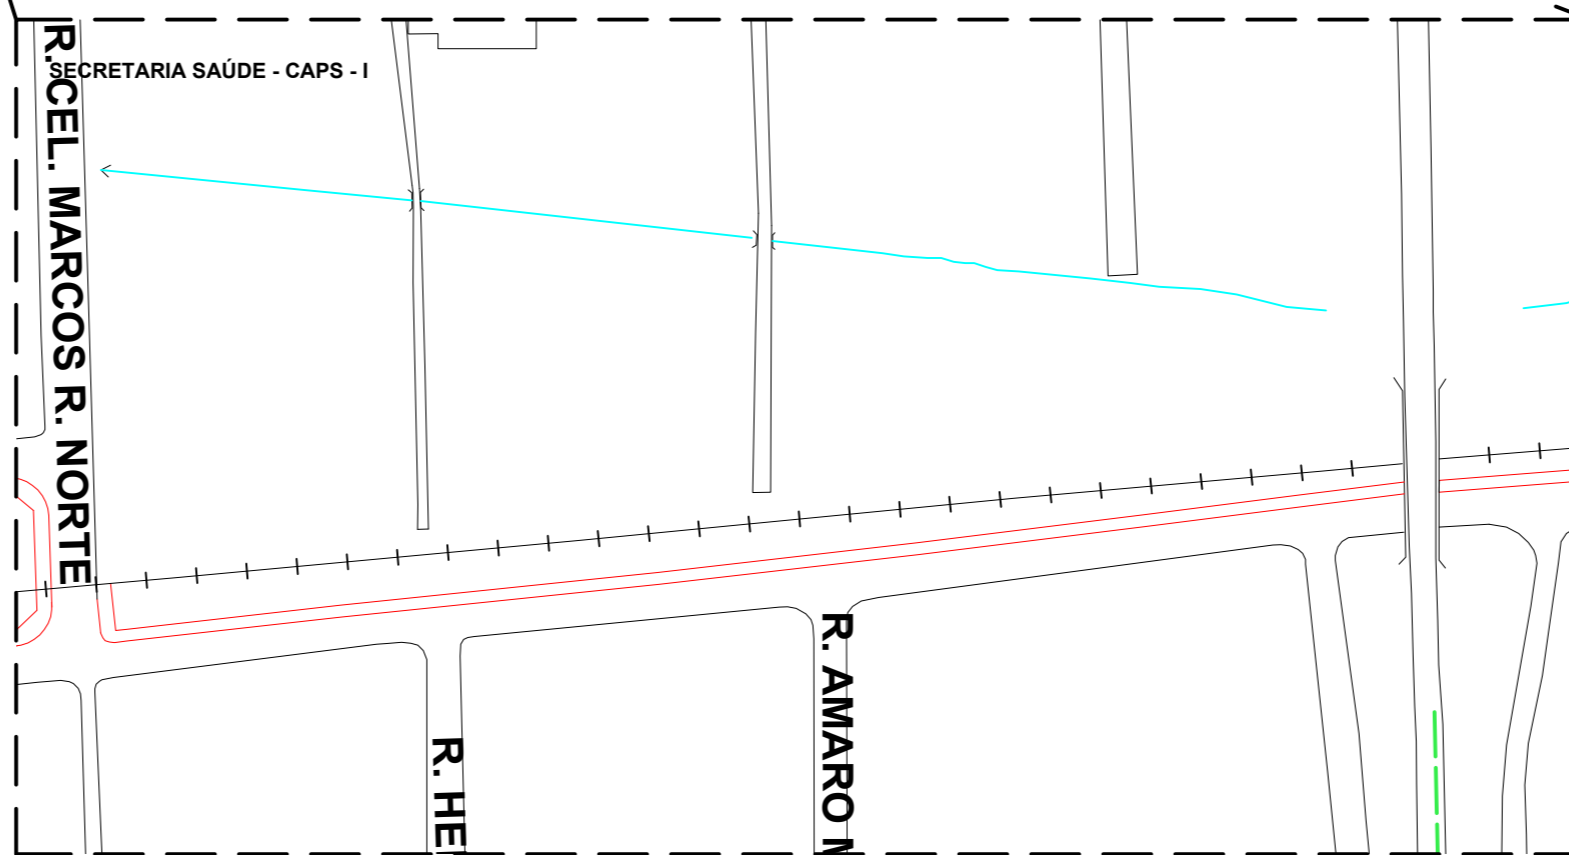

CORTE ESQUEMÁTICO
 ESC:1/50

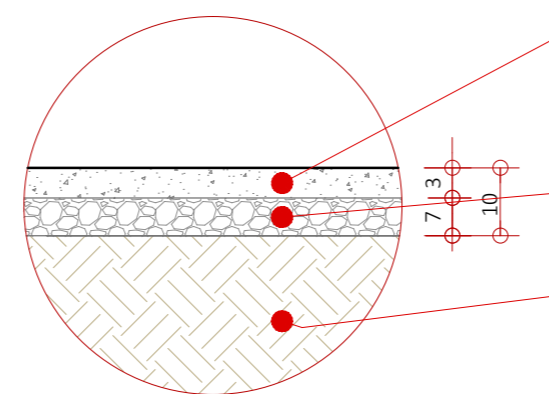

DETALHE 01
 ESC:1/20

CONCRETO BETUMINOSO
 USINADO À QUENTE 3CM

BRITA GRADUADA

SUBLEITO REGULARIZADO

PREFEITURA MUNICIPAL DE IÇARA

SECRETARIA DE PLANEJAMENTO
 SECRETÁRIO ARNALDO LODETTI JUNIOR

OBRA: CALÇADA ASFÁLTICA	DATA: SETEMBRO/2018
LOCAL: AV. PROCÓPIO LIMA	ESCALA: INDICADA
RESP TÉCNICO:	ÁREA TOTAL: 610,17 M ²
CONTEÚDO: IMPLANTAÇÃO GERAL	PRANCHA: 5/9