

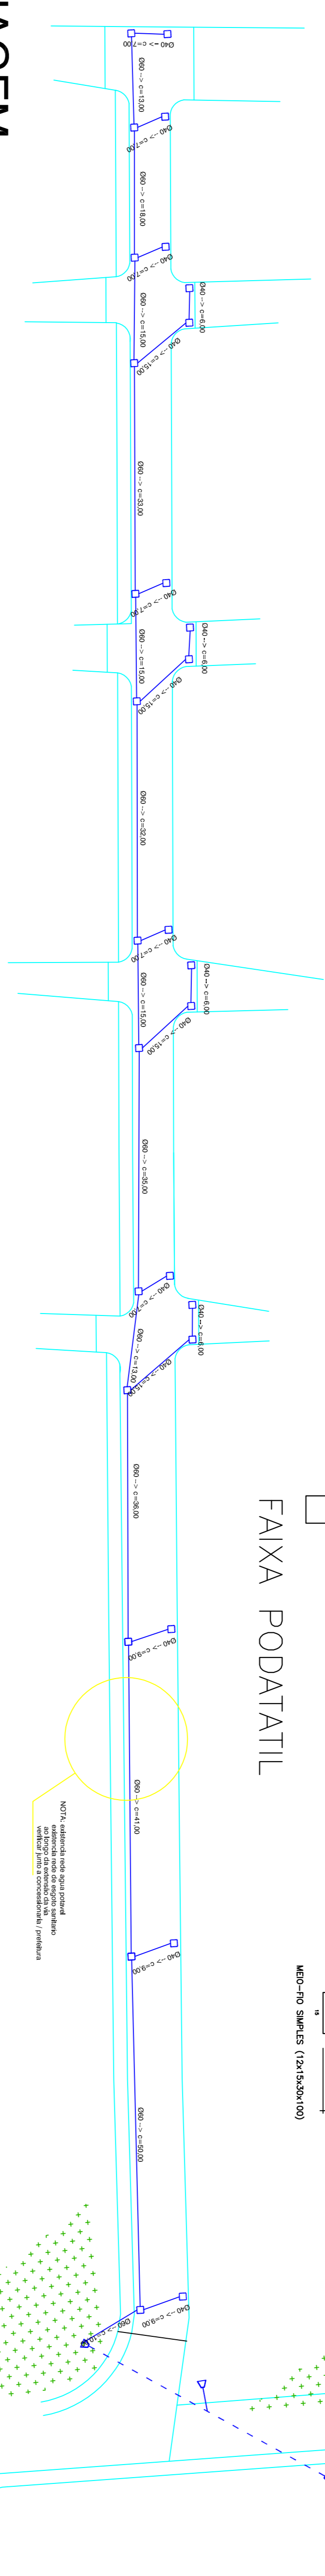
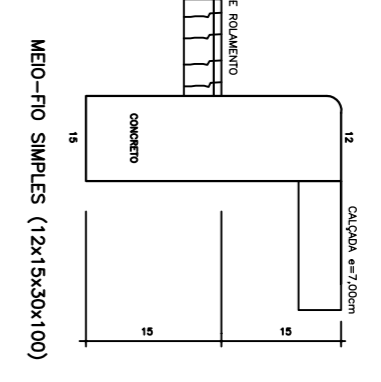
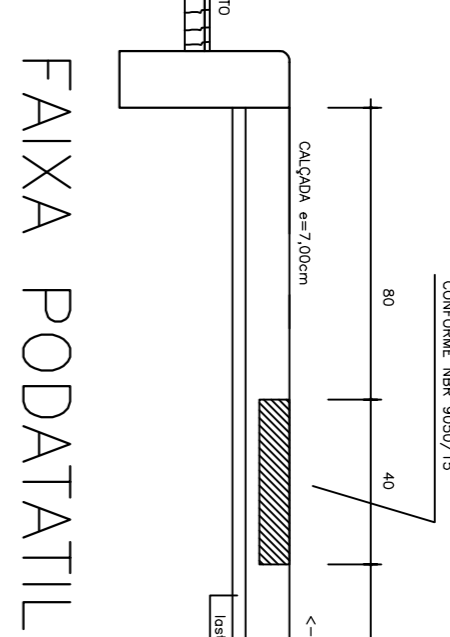
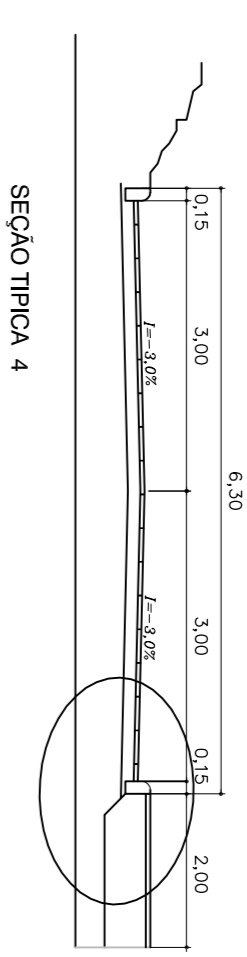



PAVIMENTAÇÃO SINALIZAÇÃO

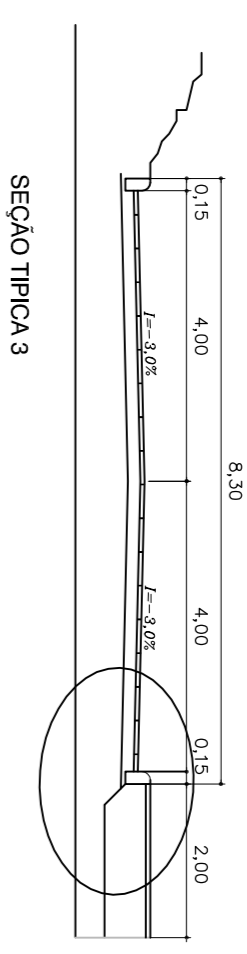



DRENAGEM

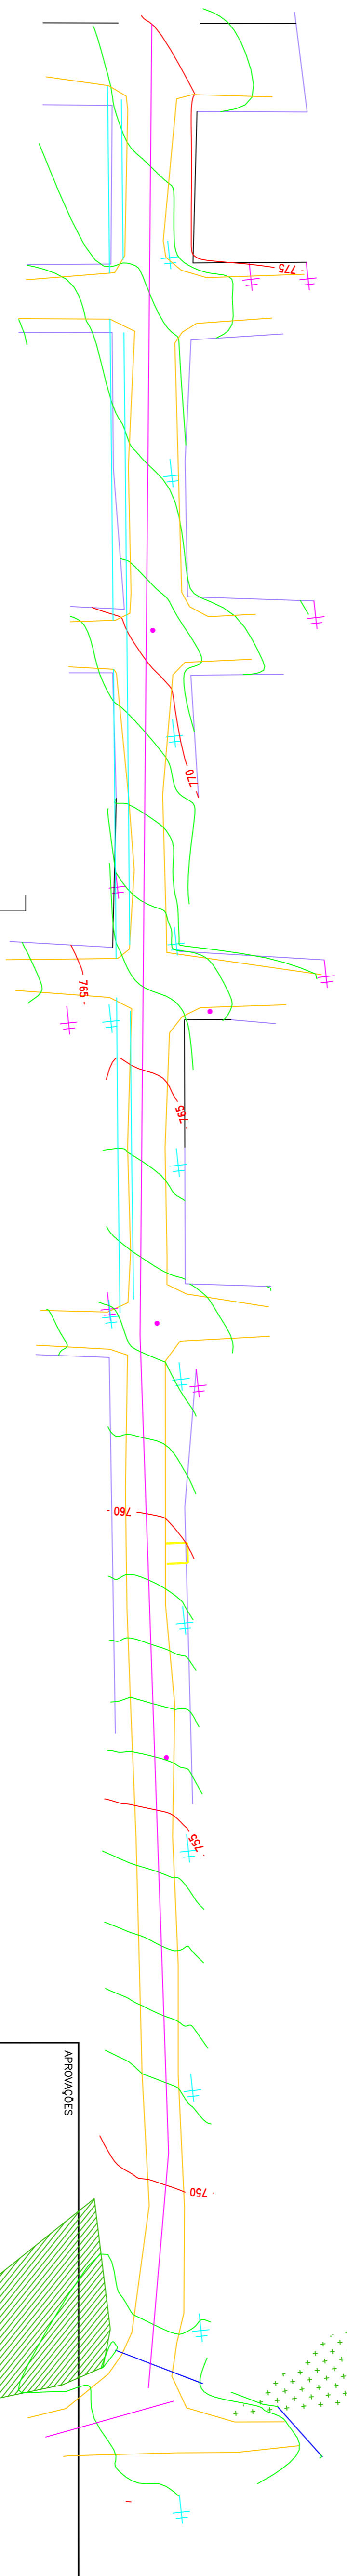

CURVAS DE NIVEL

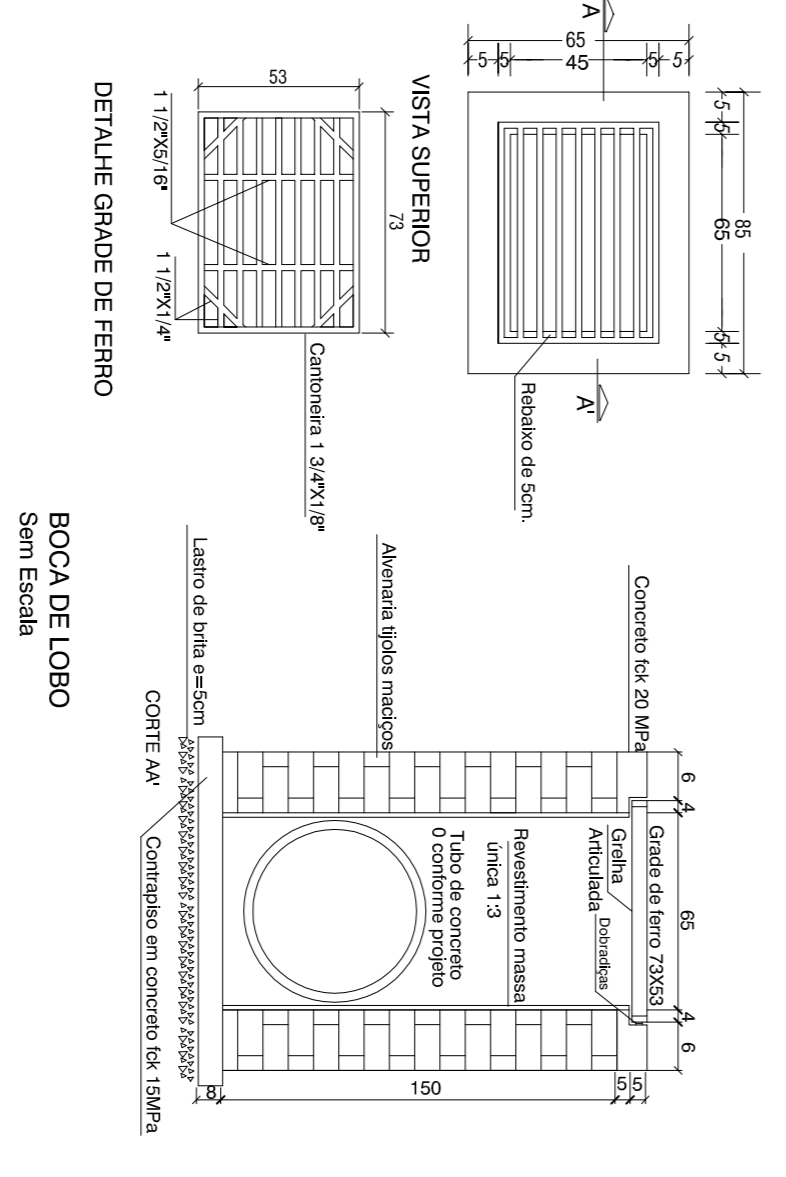

BOCA DE LOBO Sem Escala

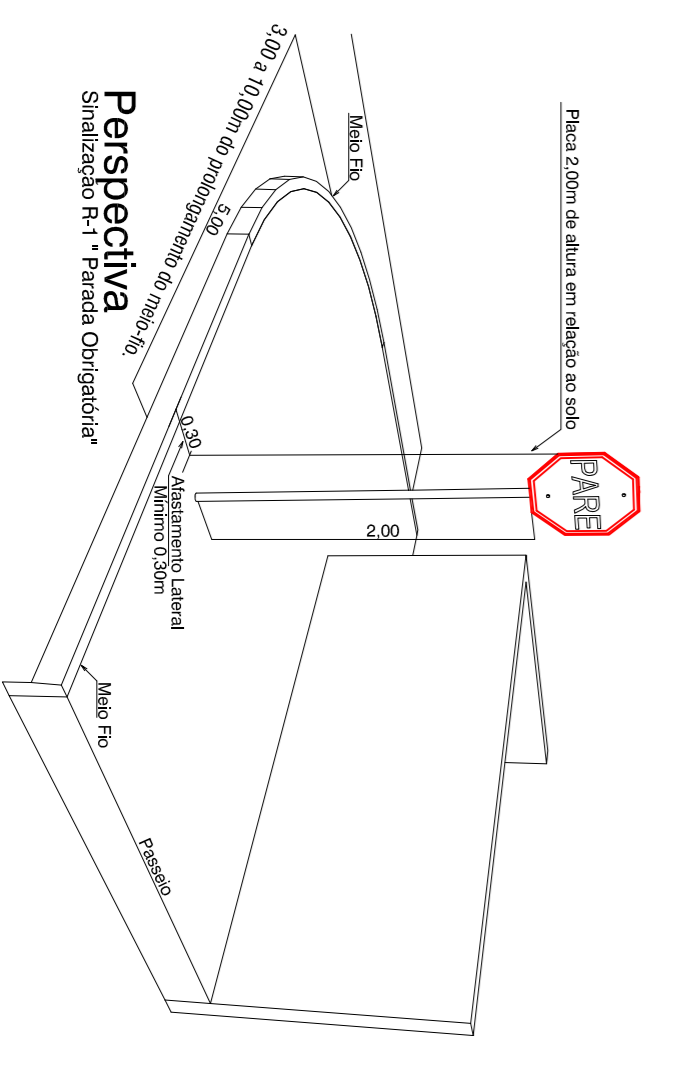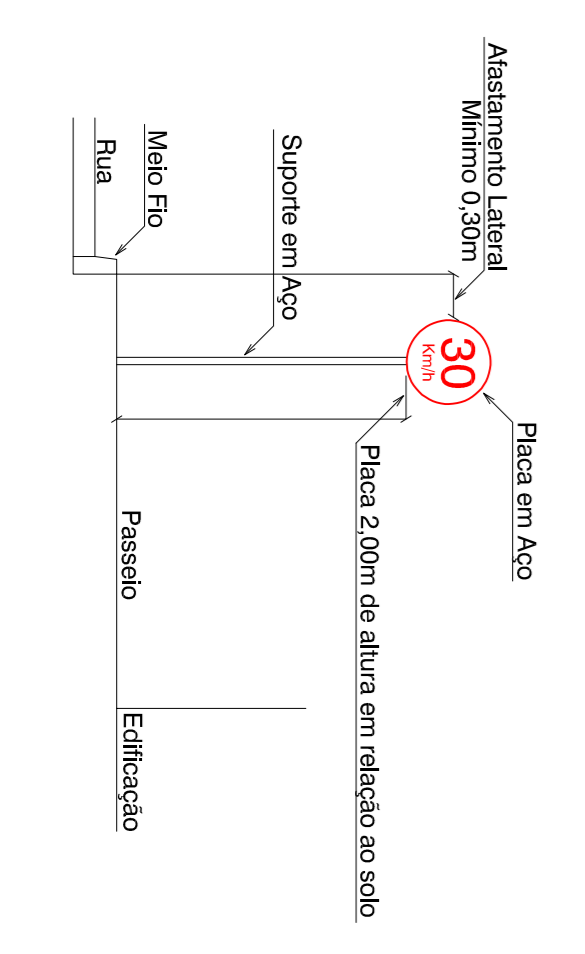


APROVAÇÕES

TÍTULO PAVIMENTAÇÃO URBANA

PROJETO PAVIMENTAÇÃO

ENDEREÇO : Rua 2.100 – Bairro São João Maria

PROPRIETÁRIO _____

AUTOR DO PROJETO _____

Município de Abelardo Luz

RESPONSÁVEL TÉCNICO _____

ÁREAS

CONTÉUDO	DATA	ESCALA	DESENHISTA	FOLHA
Pavimentação/Sinalização	Detalhes		bprpass 11-2017	01/01
Drenagem Pluvial				
Perfil				

QBS: